
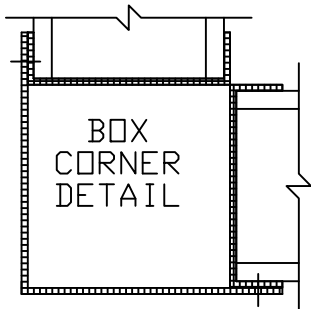


EXPH-SDL6 BOX CORNER PENTHOUSE

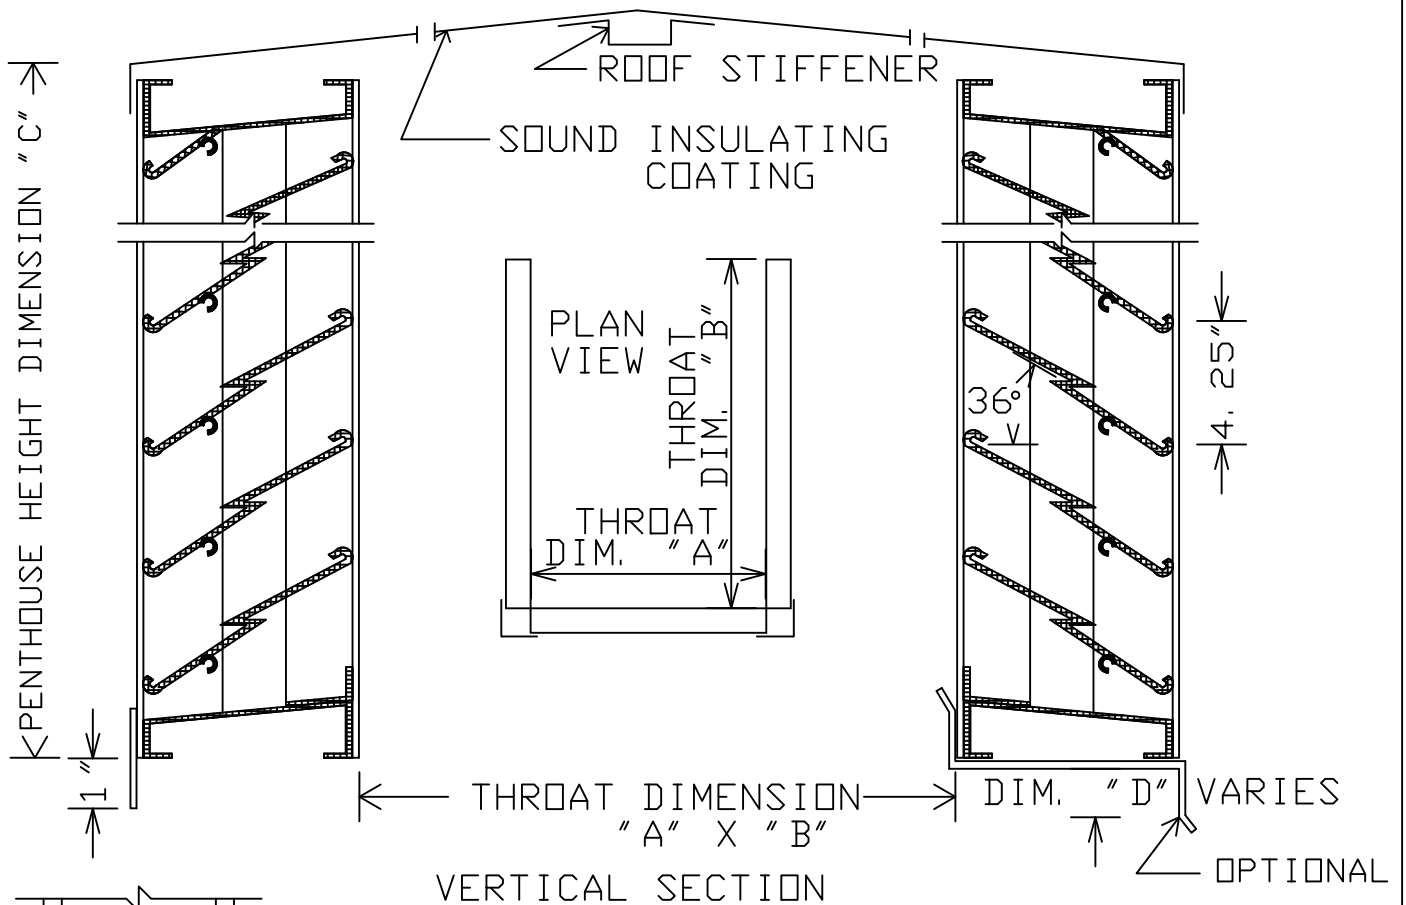

PENTHOUSE TO BE CONSTRUCTED OF .094 EXTRUDED ALUMINUM 6063 T5 ALLOY. SUPPLY PENTHOUSES WITH ROOF STIFFENERS WHERE REQUIRED AND SOUND INSULATING COATING ON THE UNDERSIDE OF .081 FORMED ALUMINUM ROOF

ITEM	QTY.	NET DIMENSIONS				FINISHES		FEATURES	
		A	B	C	D				
						<input type="checkbox"/> MILL			
						<input type="checkbox"/> PRIME COAT			
						<input type="checkbox"/> BAKED ENAMEL			
						<input type="checkbox"/> CLEAR ANODIZED			
						<input type="checkbox"/> COLOR ANODIZED			
						<input type="checkbox"/> KYNAR			
						<input type="checkbox"/> OTHER (SPECIFY)			
						SCREEN	<input type="checkbox"/> INTERIOR	<input type="checkbox"/> EXTERIOR	
						<input type="checkbox"/> 18 X 14 MESH INSECT		<input type="checkbox"/> GALV.	
						<input type="checkbox"/> 1/4" MESH BIRD		<input type="checkbox"/> ALUM.	
						<input type="checkbox"/> 1/2" MESH BIRD		<input type="checkbox"/> STAINLESS	
						<input type="checkbox"/> OTHER (SPECIFY)		<input type="checkbox"/> OTHER	

PROJECT:

DATE:

LOCATION:

CONTROL NO:

CUSTOMER:

SHEET OF

LOUVERS
&
DAMPERS

WONDER METALS CORP. REDDING CALIFORNIA