



# PH-SDL4 BOX CORNER PENTHOUSE

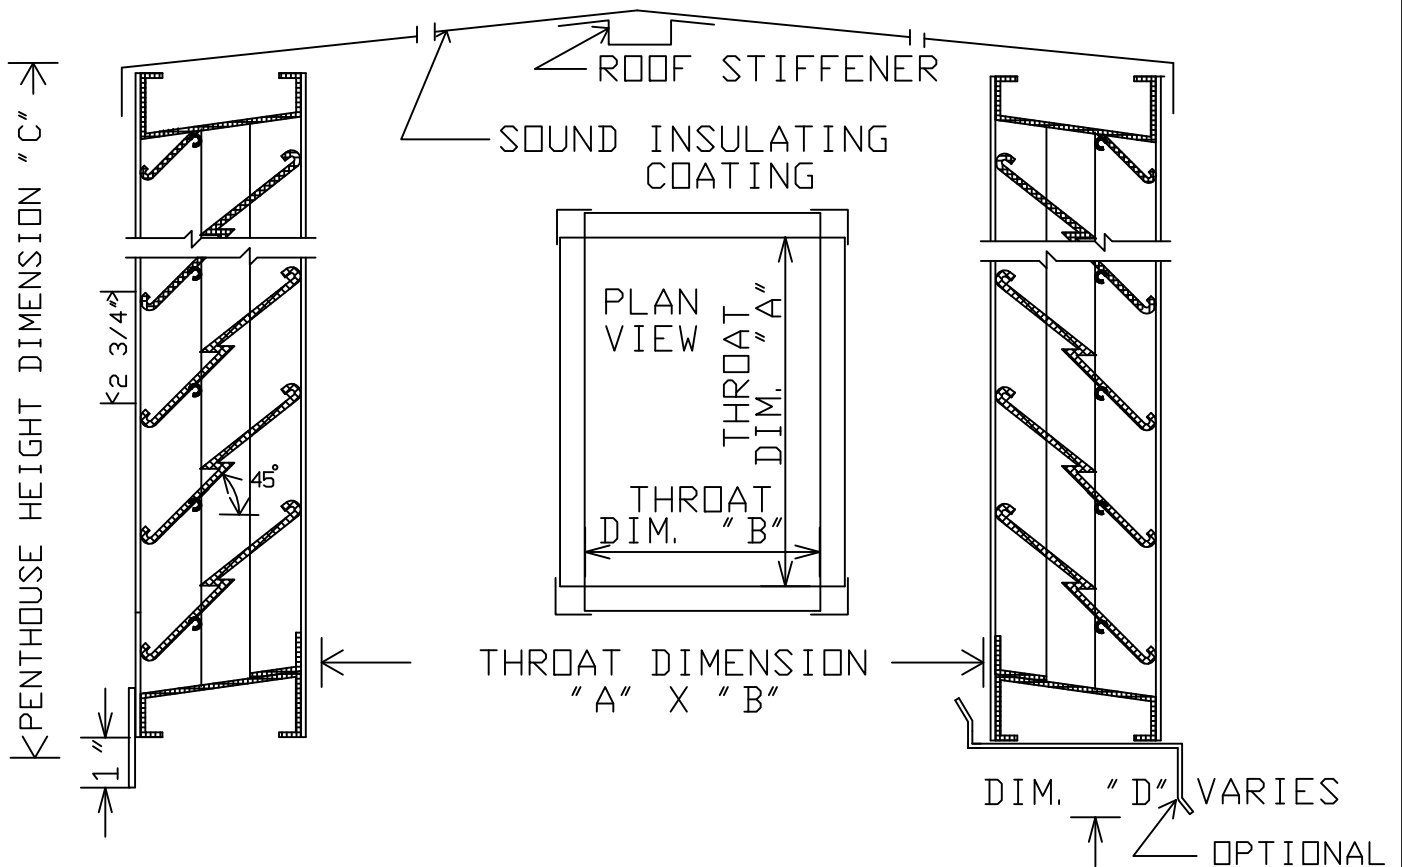

VERTICAL SECTION

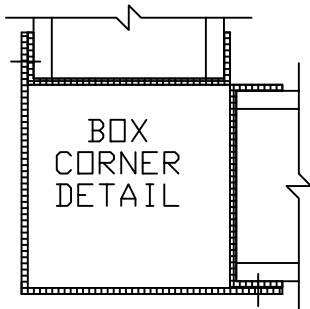

PENTHOUSE TO BE CONSTRUCTED OF 16 GAUGE GALVANIZED ALL WELDED CONSTRUCTION. SUPPLY PENTHOUSES WITH ROOF STIFFENERS WHERE REQUIRED AND SOUND INSULATING COATING ON THE UNDERSIDE OF A 16 GAUGE GALVANIZED ROOF.

MARK	QTY.	NET DIMENSIONS				FINISHES		FEATURES	
		A	B	C	D				
						<input type="checkbox"/> MILL			
						<input type="checkbox"/> PRIME COAT			
						<input type="checkbox"/> BAKED ENAMEL			
						<input type="checkbox"/> CLEAR ANODIZED			
						<input type="checkbox"/> COLOR ANODIZED			
						<input type="checkbox"/> KYNAR			
						<input type="checkbox"/> POWDER COATED			
						SCREEN	<input type="checkbox"/> INTERIOR	<input type="checkbox"/> EXTERIOR	
						<input type="checkbox"/> 18 X 14 MESH INSECT		<input type="checkbox"/> GALV.	
						<input type="checkbox"/> 1/4" MESH BIRD		<input type="checkbox"/> ALUM.	
						<input type="checkbox"/> 1/2" MESH BIRD		<input type="checkbox"/> STAINLESS	
						<input type="checkbox"/> OTHER (SPECIFY)		<input type="checkbox"/> OTHER	

PROJECT:  
LOCATION:  
CUSTOMER:

DATE:  
CONTROL NO:  
SHEET OF

LOUVERS  
&  
DAMPERS

WONDER METALS CORP. REDDING CALIFORNIA