


EXTRUDED MITER CORNER PENTHOUSE

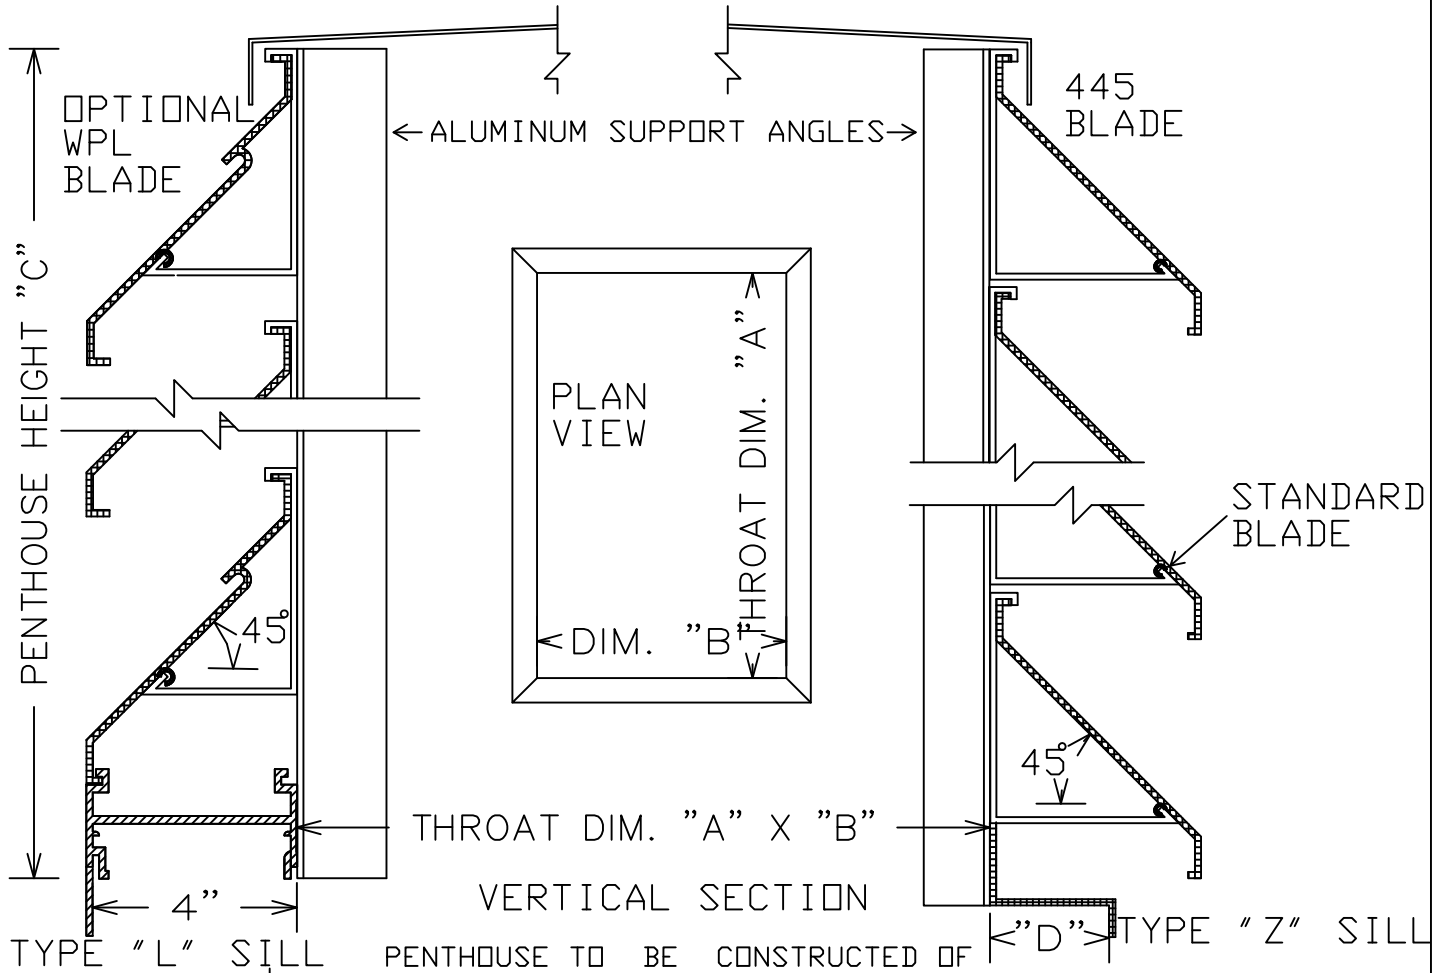

PENTHOUSE TO BE CONSTRUCTED OF .081 EXTRUDED ALUMINUM. CORNERS TO BE MITERED AND SUPPORTED WITH INTERIOR ANGLE SUPPORTS WHERE REQUIRED. ROOF TO BE OF .081 ALUM. SHEET WITH SOUND INSULATION COATING ON THE INTERIOR SIDE AND ROOF SUPPORTS WHERE REQUIRED.

SPECIFY DIMENSION "D"
(FORMED .081 ALUM. SILL)

MITER CORNER DETAIL

ITEM	QTY.	NET DIMENSIONS				FINISHES	FEATURES
		A	B	C	D		
						<input type="checkbox"/> MILL <input type="checkbox"/> PRIME COAT <input type="checkbox"/> BAKED ENAMEL <input type="checkbox"/> CLEAR ANODIZED <input type="checkbox"/> COLOR ANODIZED <input type="checkbox"/> KYNAR <input type="checkbox"/> POWDER COAT	
						SCREEN <input type="checkbox"/> INTERIOR <input type="checkbox"/> EXTERIOR	
						<input type="checkbox"/> STANDARD <input type="checkbox"/> 18 X 14 MESH INSECT <input type="checkbox"/> 1/4" MESH BIRD <input type="checkbox"/> 1/2" MESH BIRD <input type="checkbox"/> 1/2" EXP BIRD	<input type="checkbox"/> GALV. <input type="checkbox"/> ALUM. <input type="checkbox"/> STAINLESS <input type="checkbox"/> OTHER

PROJECT:
LOCATION:
CUSTOMER:

DATE
CONTROL NO.
SHEET OF

LOUVERS
&
DAMPERS

WONDER METALS CORP.

REDDING
CALIFORNIA